


TURBINE SHED: BUILDING 150

ELEVATION PLAN

ADJOINS BUILDING 137
NORTH ELEVATION

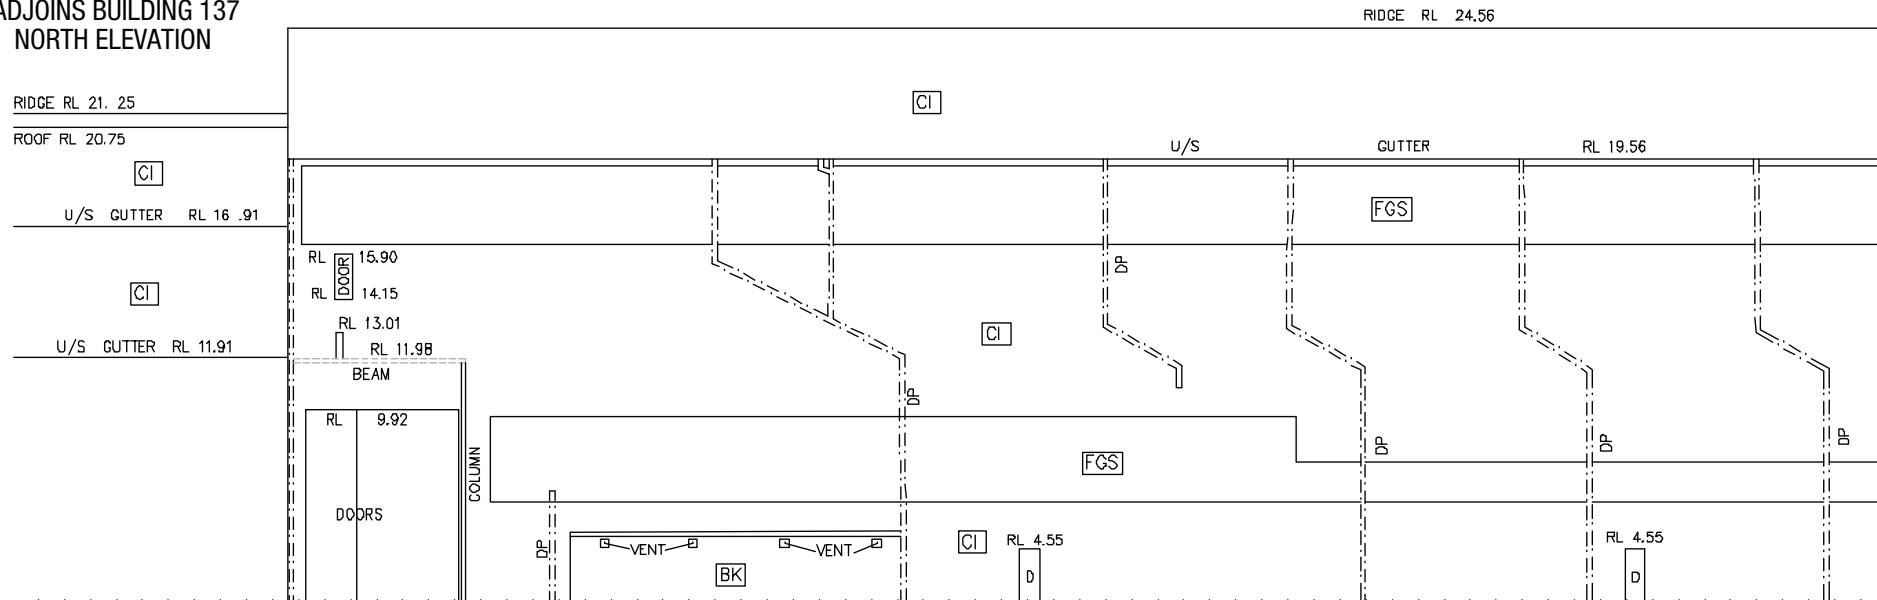

NORTHERN ELEVATION OF BUILDING 150

